


RUA

REIRA

OAZZA

ura Municipal

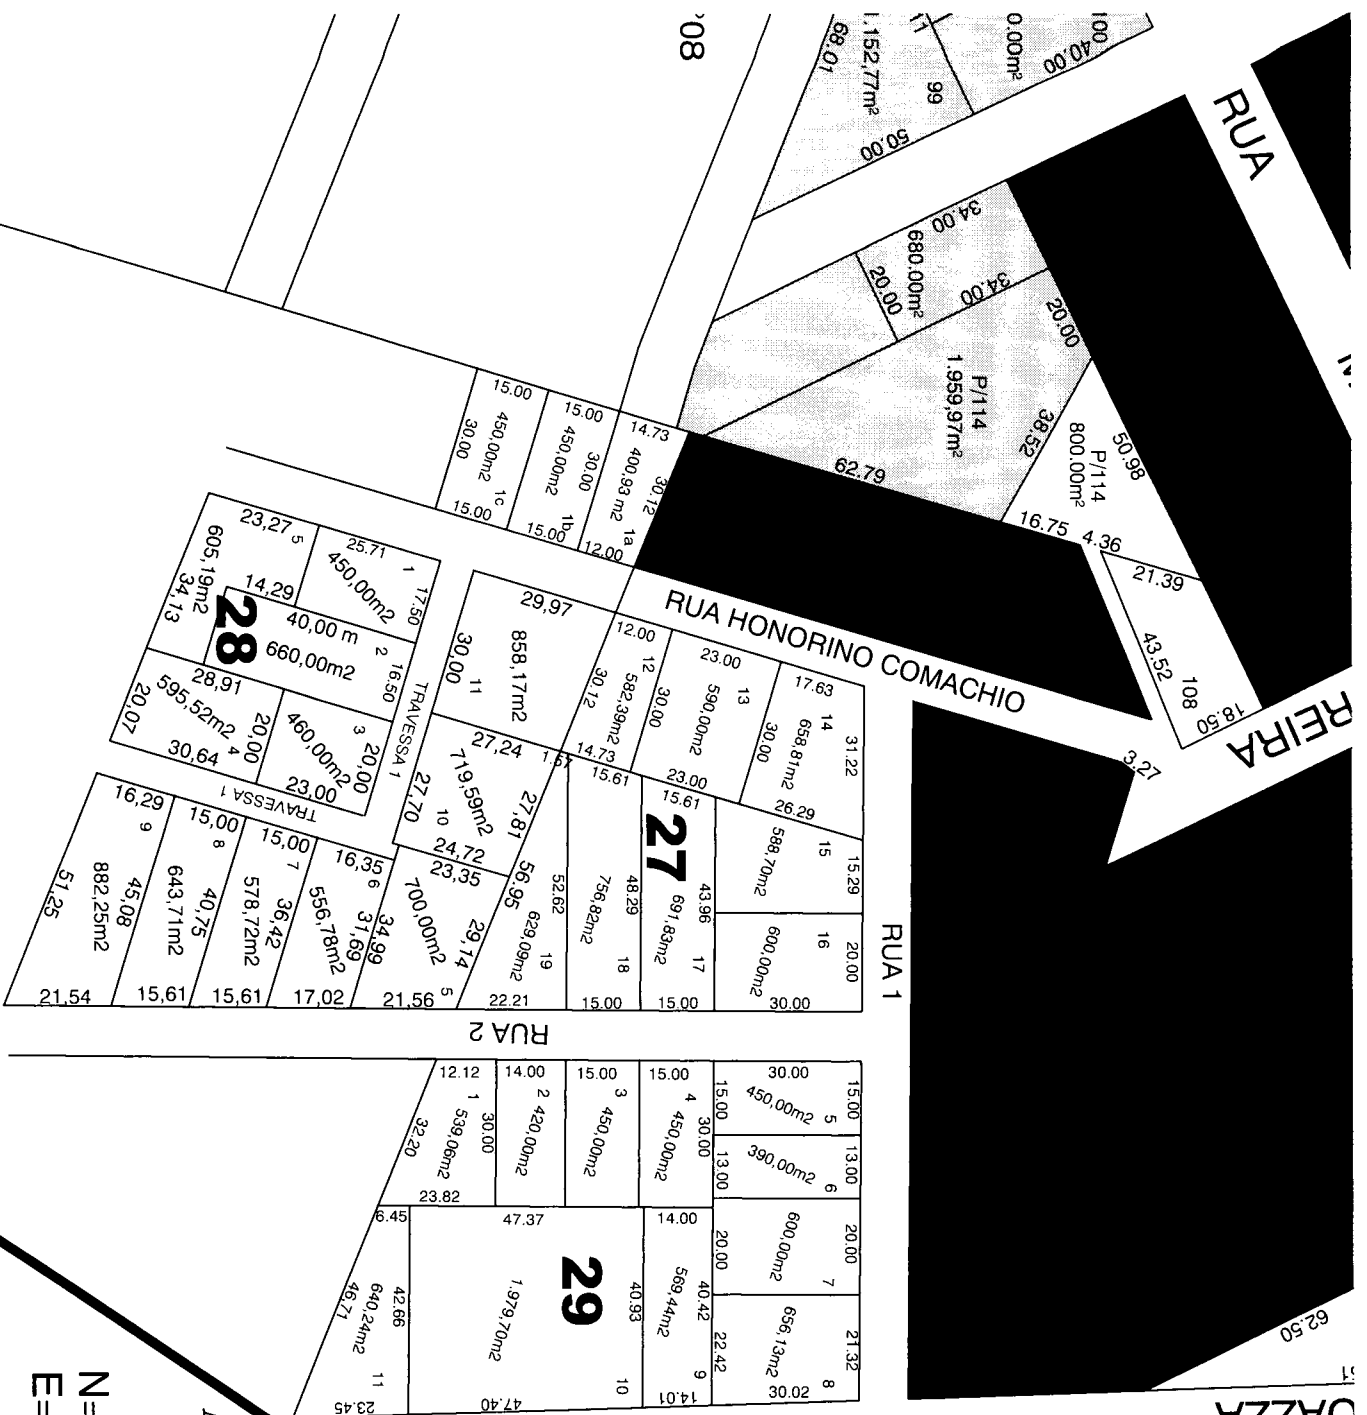

PARTE DO LOTE RURAL N°08 DE ROQUE LUIZ LORENZETTI

N = -55,606 m
E = 662,803 m

M-01

N= 738,566 m
 E= 330,793 m
 M-09

LOTE RURAL DE CARLOS DOMINGOS TOAZZA

RUA 3

RUA LUIZ CAPELARI

20.00	11	700.00m ²
20.00	12	700.00m ²
12.00	13	420.00m ²
12.00	14	420.00m ²
12.00	15	420.00m ²
12.00	16	420.00m ²

GERMANO SALVI

18	29.00	14.00	406.00m ²	29.00	14.00	406.00m ²
17	29.00	14.00	406.00m ²	29.00	14.00	406.00m ²
16	29.00	14.00	406.00m ²	29.00	14.00	406.00m ²
15	29.00	14.00	406.00m ²	29.00	14.00	406.00m ²
14	29.00	14.00	406.00m ²	29.00	14.00	406.00m ²
13	29.00	14.00	406.00m ²	29.00	14.00	406.00m ²
12	29.00	14.00	406.00m ²	29.00	14.00	406.00m ²
11	29.00	14.00	406.00m ²	29.00	14.00	406.00m ²
10	29.00	14.00	406.00m ²	29.00	14.00	406.00m ²
9	29.00	14.00	406.00m ²	29.00	14.00	406.00m ²
8	29.00	14.00	406.00m ²	29.00	14.00	406.00m ²
7	29.00	14.00	406.00m ²	29.00	14.00	406.00m ²
6	29.00	14.00	406.00m ²	29.00	14.00	406.00m ²
5	29.00	14.00	406.00m ²	29.00	14.00	406.00m ²
4	29.00	14.00	406.00m ²	29.00	14.00	406.00m ²
3	29.00	14.00	406.00m ²	29.00	14.00	406.00m ²
2	29.00	14.00	406.00m ²	29.00	14.00	406.00m ²
1	29.00	14.00	406.00m ²	29.00	14.00	406.00m ²

20

RUA BORTOLO NESPOLO