




CRECHE

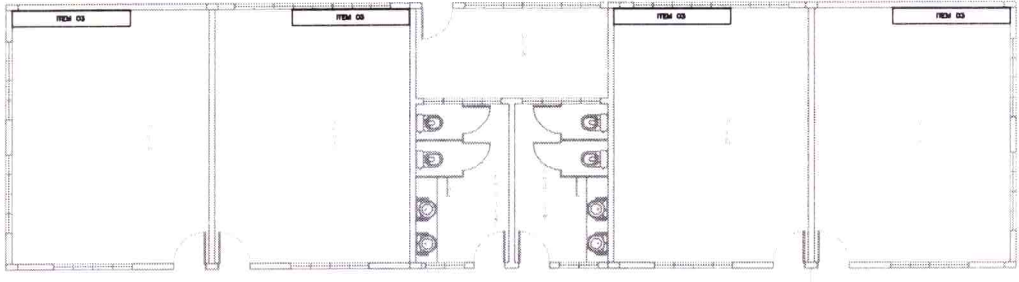


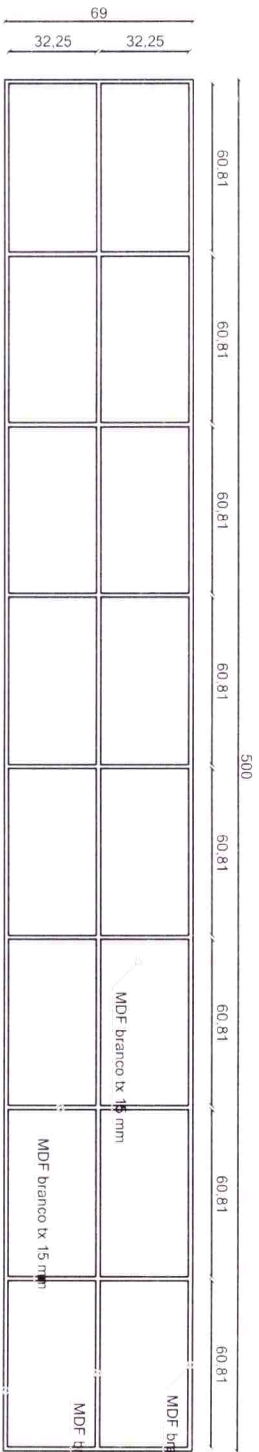

Corte AA

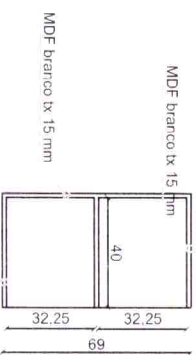


Corte BB

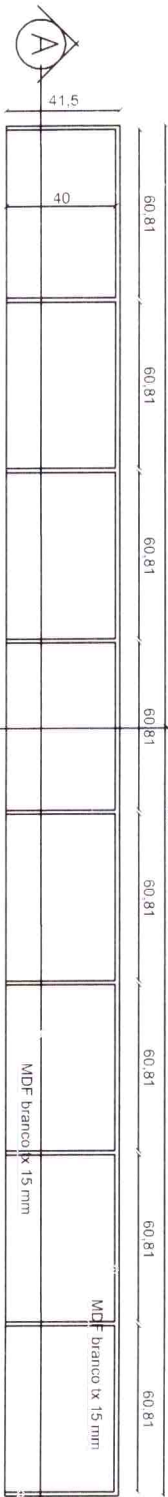


Planta


ITEM 02

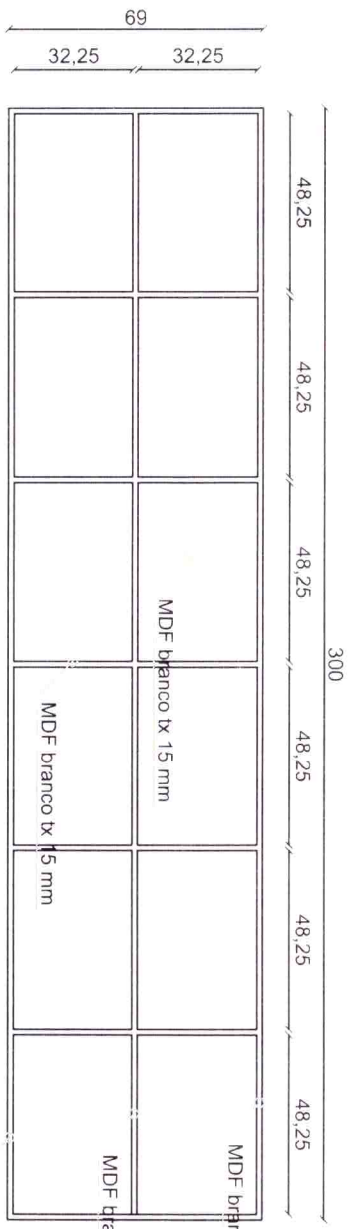

Corte AA

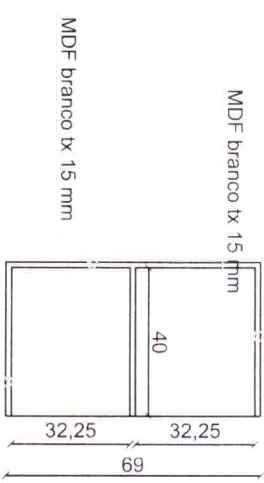


Corte BB


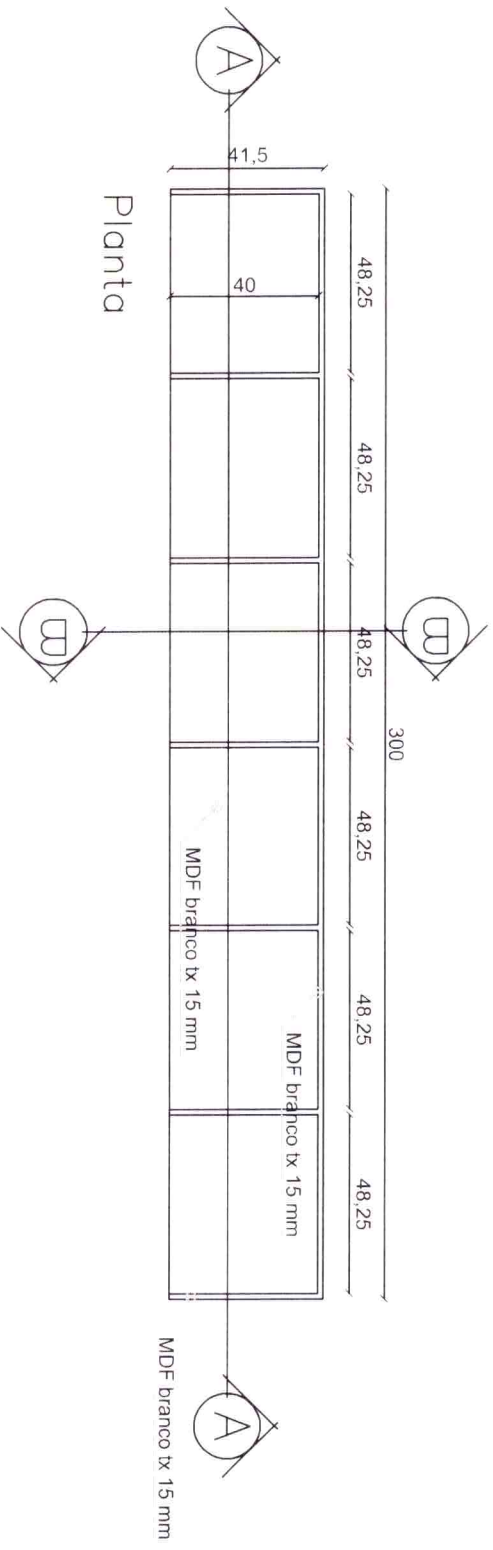



Planta

ITEM 03

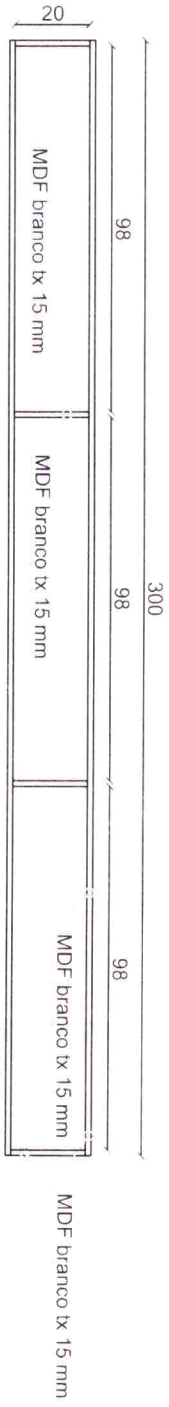

ITEM 04

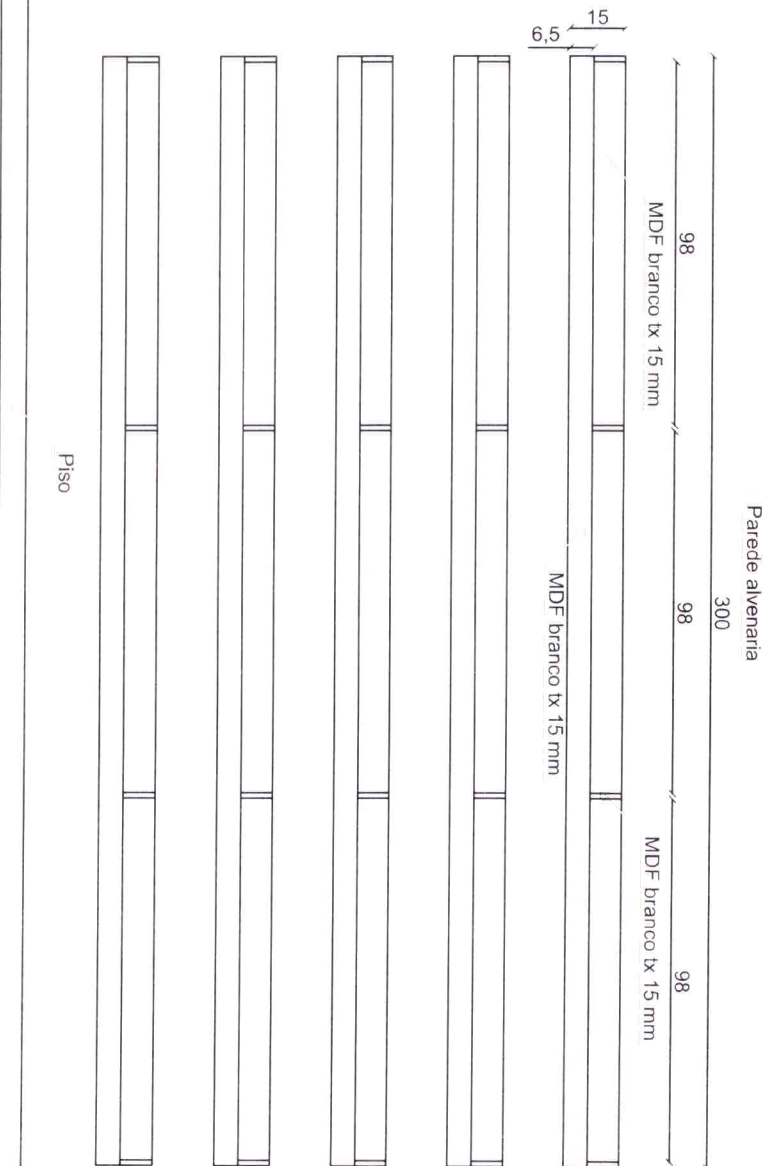
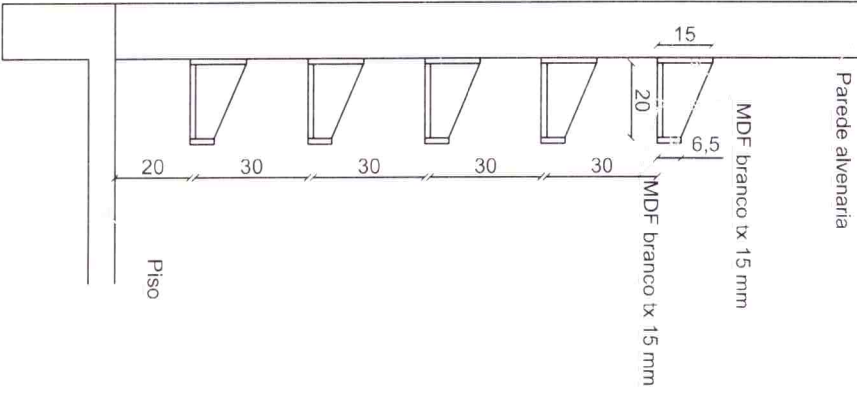


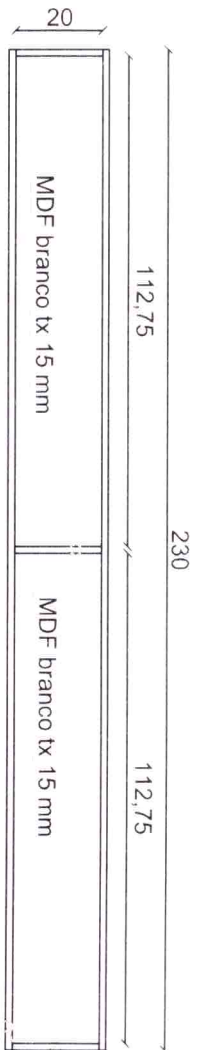


MDF branco tx 15 mm

ITEM 05

Planta

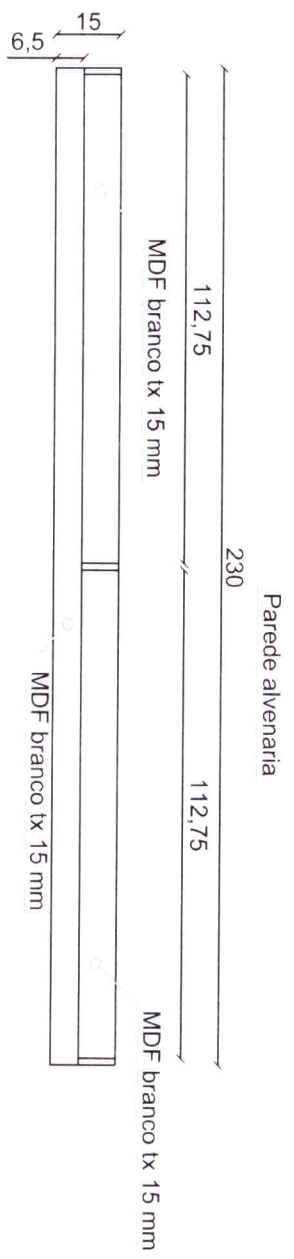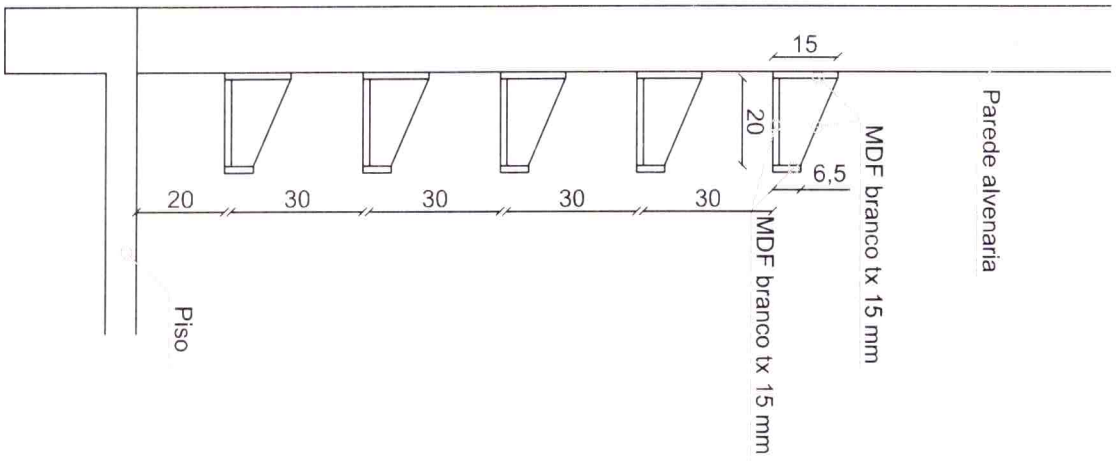

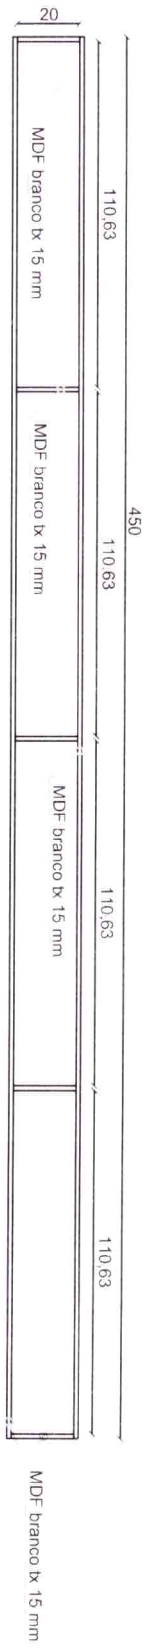

MDF branco lx 15 mm

ITEM 06

Planta

